



NOTES:
 SUBJECT TO STATUTORY CONSENTS
 SUBJECT TO SURVEY
 BASED ON OS MAP REPRODUCED BY PERMISSION OF
 CONTROLLER OF HM STATIONARY OFFICE (c) CROWN
 COPYRIGHT
 COPYRIGHT RESERVED
 DO NOT USE ELECTRONIC VERSIONS OF THIS DRAWING TO
 DETERMINE DIMENSIONS UNLESS SPECIFICALLY
 AUTHORISED BY MICHAEL SPARKS ASSOCIATES
 IF USING AN ELECTRONIC VERSION OF THIS DRAWING
 FIGURED DIMENSIONS TAKE PRECEDENCE AND NOTIFY
 MICHAEL SPARKS ASSOCIATES OF ANY DISCREPANCIES

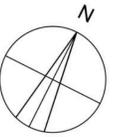

NOTE:
 TREE PLANTING AND BUNDS ARE INDICATIVE.
 PLEASE REFER TO LANDSCAPE ARCHITECT'S
 DRAWINGS FOR DETAILS OF SOFT LANDSCAPING

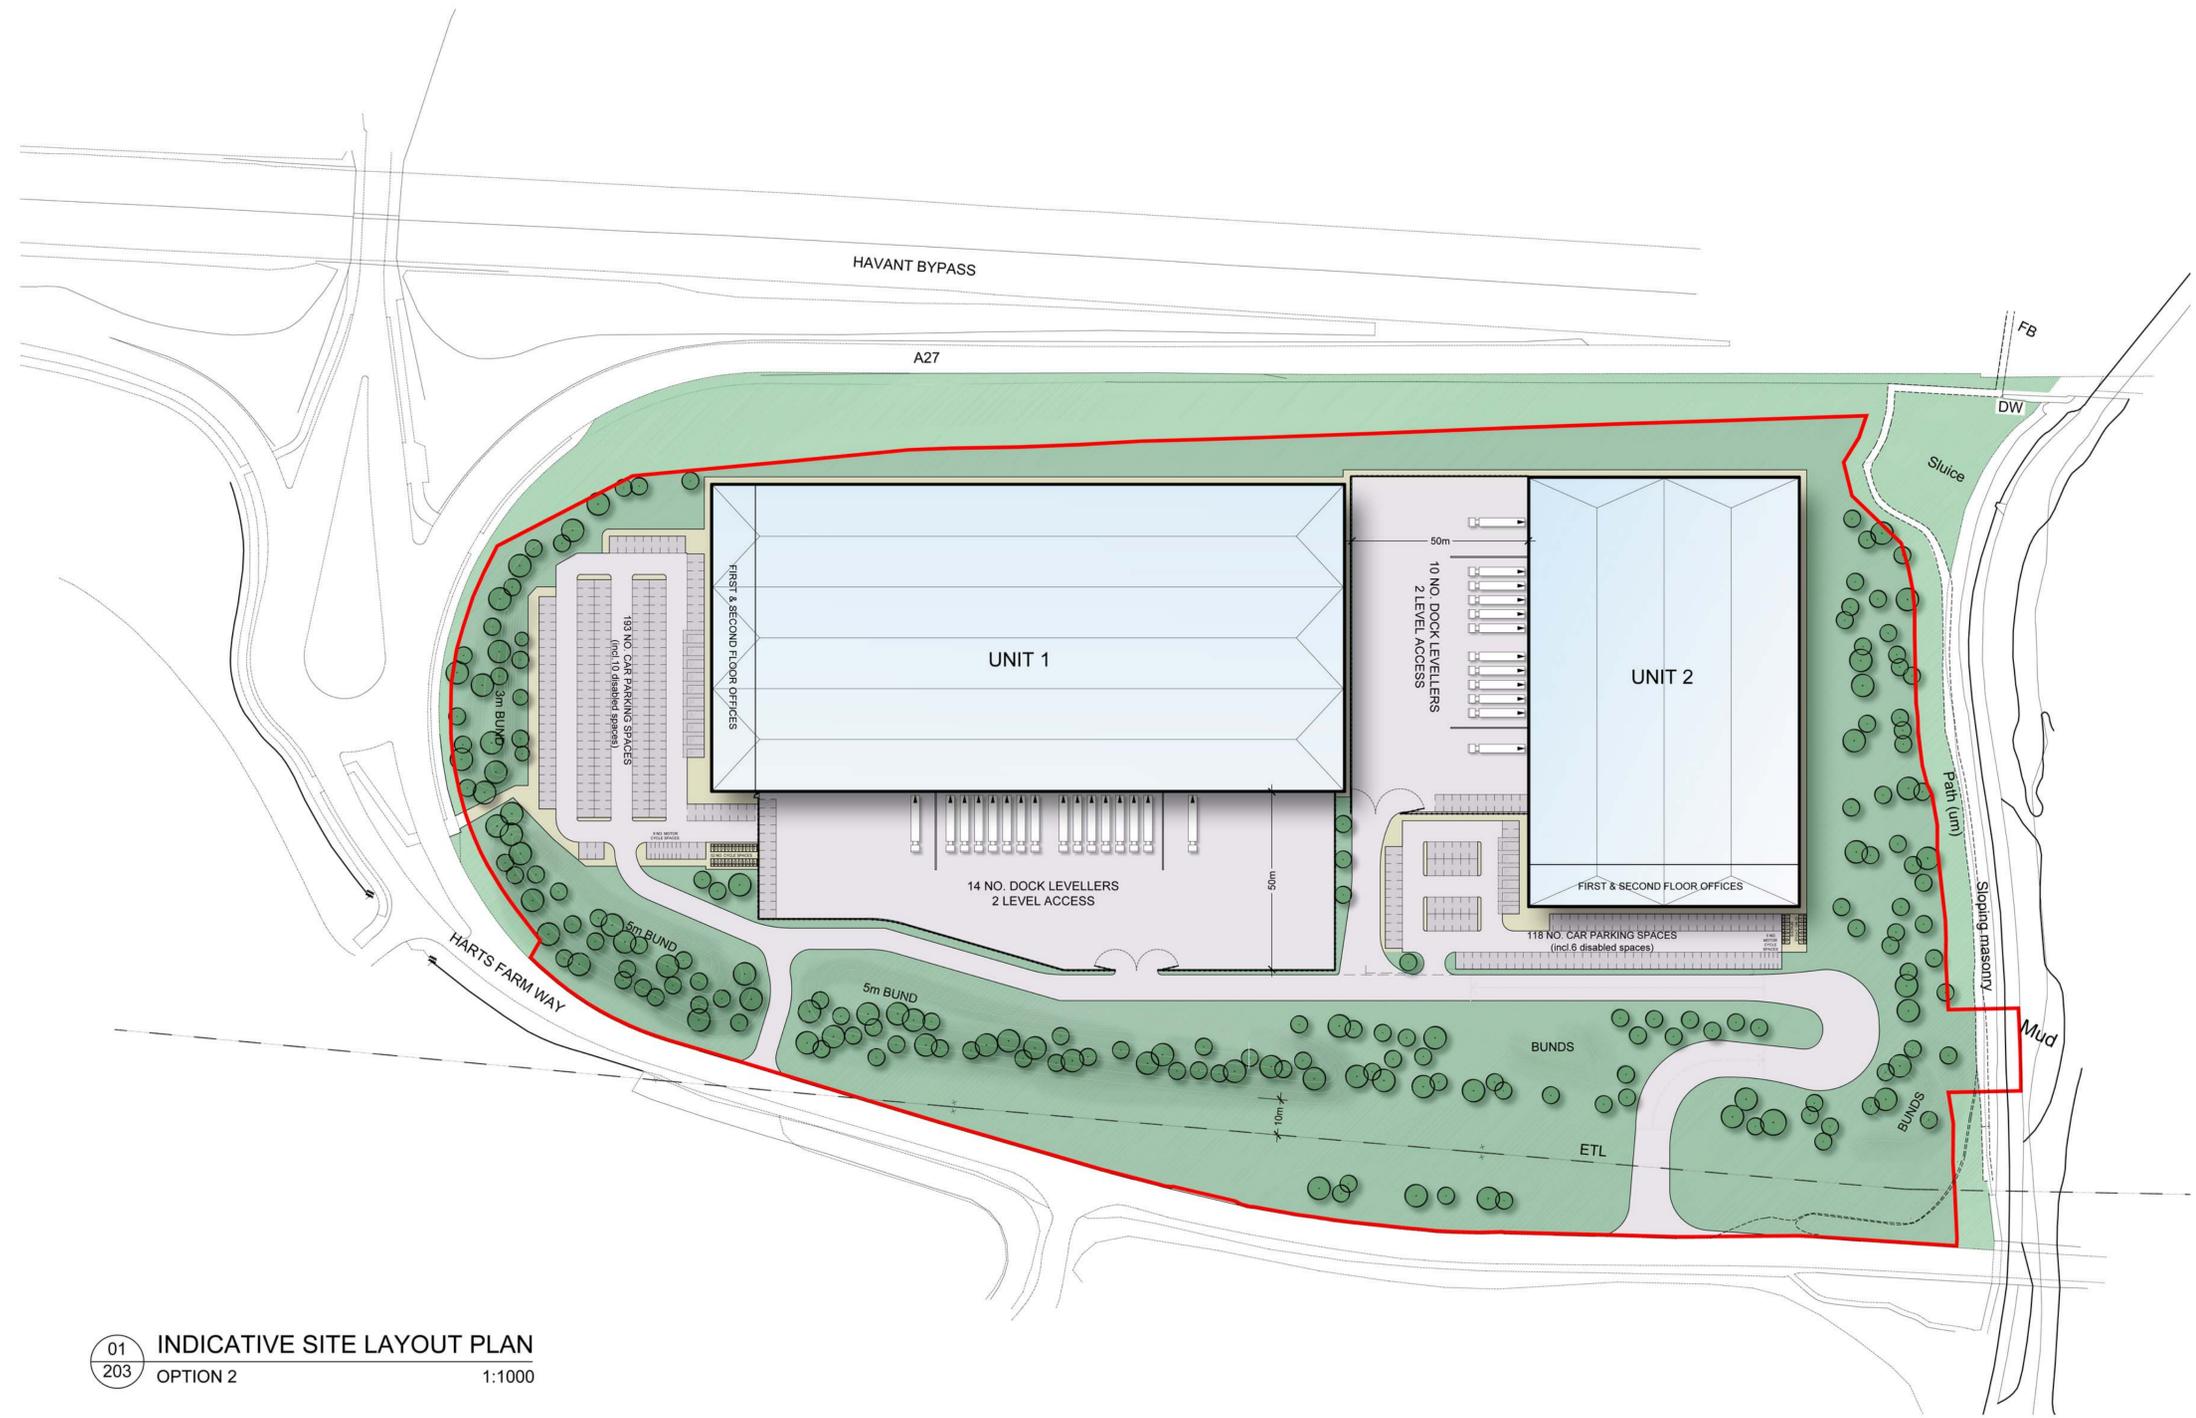

01 INDICATIVE SITE LAYOUT PLAN
 203 OPTION 2 1:1000

REV	DATE	NOTE	AH	AC
-	09/02/2021	First Issue	AH	AC



CHARTERED ARCHITECTS
 11 PLATO PLACE
 ST DIONIS ROAD
 LONDON SW6 4TU
 TELEPHONE 020 7736 6162
 www.mso-architects.co.uk

TITLE HARTS FARM WAY, HAVANT		
DRAWING INDICATIVE SITE LAYOUT PLAN OPTION 2		
CLIENT CLOWES DEVELOPMENTS (UK) LTD.		
DATE FEBRUARY 2021	SCALE 1:1000 @ A1	DRAWN AH
	STATUS PLANNING	CHECKED AC
DRAWING NUMBER 31383 / PL / 203		